

ASCENSION PARISH



ADDENDUM NO. 2
TO
SPECIFICATIONS AND PLANS
FOR
LA 44 AT PARKER ROAD / LA 933
TURN LANE
(Dated July, 2024)



July 19, 2024



ADDENDUM NO. 2

LA 44 AT PARKER ROAD / LA 933 TURN LANE
ASCENSION PARISH
MA-22-05
MCKIM & CREED PROJECT NO. 08391-0009



DATE ISSUED: July 19, 2024

BID DATE: July 30, 2024

This addendum shall be considered as included and/or amended in the original contract documents and shall take precedence over any part of the original documents or previous addendum in conflict therewith.

I. SPECIFICATIONS:

1. Sheet C-1: Remove the first paragraph from Sheet C-1 and replace with *“Sealed bids will be received by Ascension Parish Government at the Ascension Parish Government Purchasing Office, 615 E. Worthey Street, Gonzales, Louisiana 70737 (mailing address P. O. Box 2392, Gonzales, Louisiana 70707-2392) until 10:00 a.m. CST on **July 30, 2024**. Bids received after the closure time, as stated herein, will be returned unopened. Bids will be publicly opened and read aloud for the construction project entitled.”*
2. Sheet D-6: Remove the last paragraph on sheet D-6 and replace with the following *“In addition to paper bids, electronic bids and electronic bid bonds for the project will be downloaded by the Ascension Parish Purchasing Department. Electronic bids and electronic bid bonds must be submitted through www.centralauctionhouse.com prior to the electronic bidding deadline. Beginning at 10:00 AM CST on **July 30, 2024** all bids will be downloaded. No bids are accepted after 10:00 AM. (CST) of **July 30, 2024**.”*
3. Bid Forms, Sheets D104-D113: Remove and replace with attached sheets. Updated to revise quantities, remove duplicate crushed stone item, and clarified soil cement to be 10% by volume.

II. PLAN SHEETS:

1. Plan Sheet No. 3: Remove and replace with attached sheet. Updated soil cement legend item to clarify 10% by volume.
2. Plan Sheet No. 5: Remove and replace with attached sheet. Updated soil cement item to clarify 10% by volume

II. CLARIFICATIONS

1. The bid date has been postponed to **10:00 AM on July 30, 2024**.
2. Class II Base Course (Crushed Stone) was listed twice in the bid forms, the duplicate item has been removed.
3. Class II Base Course (12" Thick) (Soil Cement) will be 10% by volume. Additional verbiage has been added to the attached plan sheets and bid forms.

END OF ADDENDUM NO. 2

PART 3 - BID FORMS

LOUISIANA UNIFORM PUBLIC WORK BID FORM

TO: Ascension Parish Government
P. O. Box 2392
Gonzales, Louisiana 70707

BID FOR: LA 44 AT PARKER ROAD / LA 933 TURN
LANE
MA-22-05

The undersigned bidder hereby declares and represents that she/he; a) has carefully examined and understands the Bidding Documents, b) has not received, relied on, or based his bid on any verbal instructions contrary to the Bidding Documents or any addenda, c) has personally inspected and is familiar with the project site, and hereby proposes to provide all labor, materials, tools, appliances and facilities as required to perform, in a workmanlike manner, all work and services for the construction and completion of the referenced project, all in strict accordance with the Bidding Documents prepared by: McKim & Creed, and dated: June 2024.

Bidders must acknowledge all addenda. The Bidder acknowledges receipt of the following **ADDENDA:** (Enter the number the Designer has assigned to each of the addenda that the Bidder is acknowledging) _____.

TOTAL BASE BID: For all work required by the Bidding Documents (including any and all unit prices designated "Base Bid" * the sum of:

_____ Dollars (\$ _____)

ALTERNATES: For any and all work required by the Bidding Documents for Alternates including any and all unit prices designated as alternates in the unit price description.

Alternate No. 1 (Owner to provide description of alternate and state whether add or deduct) for the lump sum of:

_____ N/A Dollars (\$ _____ N/A)

Alternate No. 2 (Owner to provide description of alternate and state whether add or deduct) for the lump sum of:

_____ N/A Dollars (\$ _____ N/A)

Alternate No. 3 (Owner to provide description of alternate and state whether add or deduct) for the lump sum of:

_____ N/A Dollars (\$ _____ N/A)

NAME OF BIDDER: _____

ADDRESS OF BIDDER: _____

LOUISIANA CONTRACTOR'S LICENSE NUMBER: _____

NAME OF AUTHORIZED SIGNATORY OF BIDDER: _____

TITLE OF AUTHORIZED SIGNATORY OF BIDDER: _____

SIGNATURE OF AUTHORIZED SIGNATORY OF BIDDER **: _____

DATE: _____

* The Unit Price Form shall be used if the contract includes unit prices. Otherwise it is not required and need not be included with the form. The number of unit prices that may be included is not limited and additional sheets may be included if needed.

** If someone other than a corporate officer signs for the Bidder/Contractor, a copy of a corporate resolution or other signature authorization shall be required for submission of bid. Failure to include a copy of the appropriate signature authorization, if required, may result in the rejection of the bid unless bidder has complied with La. R.S. 38:2212(A)(1)(c) or RS 38:2212(O).

BID SECURITY in the form of a bid bond, certified check or cashier's check as prescribed by LA RS 38:2218(A) is attached to and made a part of this bid.

LOUISIANA UNIFORM PUBLIC WORK BID FORM
UNIT PRICE FORM

TO: Ascension Parish Government
 42077 Churchpoint Road
 Gonzales, Louisiana 70737

BID FOR: LA 44 at Parker Road / LA 933 Turn Lane
 MA-22-05

UNIT PRICES: This form shall be used for any and all work required by the Bidding Documents and described as unit prices. Amounts shall be stated in figures and only in figures.

DESCRIPTION:	CLEARING AND GRUBBING			
REF. NO.	QUANTITY:	UNIT OF MEASURE:	UNIT PRICE	UNIT PRICE EXTENSION (<i>Quantity times Unit Price</i>)
201-01-00200	0.83	ACRE		

DESCRIPTION:	REMOVAL OF STRUCTURES AND OBSTRUCTIONS			
REF. NO.	QUANTITY:	UNIT OF MEASURE:	UNIT PRICE	UNIT PRICE EXTENSION (<i>Quantity times Unit Price</i>)
202-01-00100	1	LUMP		

DESCRIPTION:	REMOVAL OF DRIVEWAYS			
REF. NO.	QUANTITY:	UNIT OF MEASURE:	UNIT PRICE	UNIT PRICE EXTENSION (<i>Quantity times Unit Price</i>)
202-02-00020	149	SQYD		

DESCRIPTION:	RELOCATION OF SIGN			
REF. NO.	QUANTITY:	UNIT OF MEASURE:	UNIT PRICE	UNIT PRICE EXTENSION (<i>Quantity times Unit Price</i>)
202-03-38000	10	EACH		

Wording for “DESCRIPTION” is to be provided by the Owner.

All quantities are estimated. The contractor will be paid based upon actual quantities as verified by the Owner

LOUISIANA UNIFORM PUBLIC WORK BID FORM
UNIT PRICE FORM

TO: Ascension Parish Government
42077 Churchpoint Road
Gonzales, Louisiana 70737

BID FOR: LA 44 at Parker Road / LA 933 Turn Lane
MA-22-05

UNIT PRICES: This form shall be used for any and all work required by the Bidding Documents and described as unit prices. Amounts shall be stated in figures and only in figures.

DESCRIPTION:	RELOCATION OF SIGN POLE			
REF. NO.	QUANTITY:	UNIT OF MEASURE:	UNIT PRICE	UNIT PRICE EXTENSION (<i>Quantity times Unit Price</i>)
202-03-38020	8	EACH		

DESCRIPTION:	GENERAL EXCAVATION			
REF. NO.	QUANTITY:	UNIT OF MEASURE:	UNIT PRICE	UNIT PRICE EXTENSION (<i>Quantity times Unit Price</i>)
203-01-00100	307	CUYD		

DESCRIPTION:	GENERAL EMBANKMENT			
REF. NO.	QUANTITY:	UNIT OF MEASURE:	UNIT PRICE	UNIT PRICE EXTENSION (<i>Quantity times Unit Price</i>)
203-03-00100	909	CUYD		

DESCRIPTION:	GEOTEXTILE FABRIC			
REF. NO.	QUANTITY:	UNIT OF MEASURE:	UNIT PRICE	UNIT PRICE EXTENSION (<i>Quantity times Unit Price</i>)
203-08-00100	16	SQYD		

DESCRIPTION:	TEMPROARY HAY BALES			
REF. NO.	QUANTITY:	UNIT OF MEASURE:	UNIT PRICE	UNIT PRICE EXTENSION (<i>Quantity times Unit Price</i>)
204-02-00100	60	EACH		

DESCRIPTION:	TEMPORARY SEDIMENT CHECK DAMS (HAY)			
REF. NO.	QUANTITY:	UNIT OF MEASURE:	UNIT PRICE	UNIT PRICE EXTENSION (<i>Quantity times Unit Price</i>)
204-05-00100	15	EACH		

Wording for “DESCRIPTION” is to be provided by the Owner.
All quantities are estimated. The contractor will be paid based upon actual quantities as verified by the Owner

LOUISIANA UNIFORM PUBLIC WORK BID FORM
UNIT PRICE FORM

TO: Ascension Parish Government
 42077 Churchpoint Road
 Gonzales, Louisiana 70737

BID FOR: LA 44 at Parker Road / LA 933 Turn Lane
 MA-22-05

UNIT PRICES: This form shall be used for any and all work required by the Bidding Documents and described as unit prices. Amounts shall be stated in figures and only in figures.

DESCRIPTION:	TEMPORARY SILT FENCING			
REF. NO.	QUANTITY:	UNIT OF MEASURE:	UNIT PRICE	UNIT PRICE EXTENSION (<i>Quantity times Unit Price</i>)
204-06-00100	1897	LNFT		

DESCRIPTION:	CLASS II BASE COURSE (CRUSHED STONE)			
REF. NO.	QUANTITY:	UNIT OF MEASURE:	UNIT PRICE	UNIT PRICE EXTENSION (<i>Quantity times Unit Price</i>)
302-01-00300	8	CUYD		

DESCRIPTION:	CLASS II BASE COURSE (12" THICK) (SOIL CEMENT) (10% BY VOLUME)			
REF. NO.	QUANTITY:	UNIT OF MEASURE:	UNIT PRICE	UNIT PRICE EXTENSION (<i>Quantity times Unit Price</i>)
302-02-12020	1093.2	SQYD		

Wording for "DESCRIPTION" is to be provided by the Owner.
All quantities are estimated. The contractor will be paid based upon actual quantities as verified by the Owner

LOUISIANA UNIFORM PUBLIC WORK BID FORM
UNIT PRICE FORM

TO: Ascension Parish Government
 42077 Churchpoint Road
 Gonzales, Louisiana 70737

BID FOR: LA 44 at Parker Road / LA 933 Turn Lane
 MA-22-05

UNIT PRICES: This form shall be used for any and all work required by the Bidding Documents and described as unit prices. Amounts shall be stated in figures and only in figures.

DESCRIPTION:	AGGREGATE SURFACE COURSE (NET SECTION)			
REF. NO.	QUANTITY:	UNIT OF MEASURE:	UNIT PRICE	UNIT PRICE EXTENSION (<i>Quantity times Unit Price</i>)
401-01-00100	24.7	CUYD		

DESCRIPTION:	ASPHALT CONCRETE			
REF. NO.	QUANTITY:	UNIT OF MEASURE:	UNIT PRICE	UNIT PRICE EXTENSION (<i>Quantity times Unit Price</i>)
502-01-00100	882.4	TON		

DESCRIPTION:	MILLING ASPHALT PAVEMENT			
REF. NO.	QUANTITY:	UNIT OF MEASURE:	UNIT PRICE	UNIT PRICE EXTENSION (<i>Quantity times Unit Price</i>)
509-01-00100	2974	SQYD		

DESCRIPTION:	STORM DRAIN PIPE (18" RCP)			
REF. NO.	QUANTITY:	UNIT OF MEASURE:	UNIT PRICE	UNIT PRICE EXTENSION (<i>Quantity times Unit Price</i>)
701-03-01021	34	LNFT		

DESCRIPTION:	STORM DRAIN PIPE ARCH (24" RCPA)			
REF. NO.	QUANTITY:	UNIT OF MEASURE:	UNIT PRICE	UNIT PRICE EXTENSION (<i>Quantity times Unit Price</i>)
701-04-01040	78	LNFT		

Wording for "DESCRIPTION" is to be provided by the Owner.
All quantities are estimated. The contractor will be paid based upon actual quantities as verified by the Owner

LOUISIANA UNIFORM PUBLIC WORK BID FORM
UNIT PRICE FORM

TO: Ascension Parish Government
 42077 Churchpoint Road
 Gonzales, Louisiana 70737

BID FOR: LA 44 at Parker Road / LA 933 Turn Lane
 MA-22-05

UNIT PRICES: This form shall be used for any and all work required by the Bidding Documents and described as unit prices. Amounts shall be stated in figures and only in figures.

DESCRIPTION:	TEMPORARY SIGNS AND BARRICADES			
REF. NO.	QUANTITY:	UNIT OF MEASURE:	UNIT PRICE	UNIT PRICE EXTENSION (<i>Quantity times Unit Price</i>)
713-01-00100	1.0	LUMP		

DESCRIPTION:	TEMPORARY PAVEMENT MARKINGS (4" WIDTH)			
REF. NO.	QUANTITY:	UNIT OF MEASURE:	UNIT PRICE	UNIT PRICE EXTENSION (<i>Quantity times Unit Price</i>)
713-02-00100	3900	LNFT		

DESCRIPTION:	TEMPORARY RAISED REFLECTORIZED PAVEMENT MARKERS			
REF. NO.	QUANTITY:	UNIT OF MEASURE:	UNIT PRICE	UNIT PRICE EXTENSION (<i>Quantity times Unit Price</i>)
713-06-00100	49	EACH		

DESCRIPTION:	MOBILIZATION			
REF. NO.	QUANTITY:	UNIT OF MEASURE:	UNIT PRICE	UNIT PRICE EXTENSION (<i>Quantity times Unit Price</i>)
727-01-00100	1.0	LUMP		

DESCRIPTION:	REFLECTORIZED RAISED PAVEMENT MARKERS (YELLOW/YELLOW)			
REF. NO.	QUANTITY:	UNIT OF MEASURE:	UNIT PRICE	UNIT PRICE EXTENSION (<i>Quantity times Unit Price</i>)
731-02-00100	140	EACH		

Wording for "DESCRIPTION" is to be provided by the Owner.
All quantities are estimated. The contractor will be paid based upon actual quantities as verified by the Owner

LOUISIANA UNIFORM PUBLIC WORK BID FORM
UNIT PRICE FORM

TO: Ascension Parish Government
42077 Churchpoint Road
Gonzales, Louisiana 70737

BID FOR: LA 44 at Parker Road / LA 933 Turn Lane
MA-22-05

UNIT PRICES: This form shall be used for any and all work required by the Bidding Documents and described as unit prices. Amounts shall be stated in figures and only in figures.

DESCRIPTION:	REFLECTORIZED RAISED PAVEMENT MARKERS (WHITE/RED)			
REF. NO.	QUANTITY:	UNIT OF MEASURE:	UNIT PRICE	UNIT PRICE EXTENSION (<i>Quantity times Unit Price</i>)
731-02-00100	50	EACH		

DESCRIPTION:	PLASTIC PAVEMENT STRIPING (SOLID LINE) (24" WIDTH) (THERMOPLASTIC 90 MIL)			
REF. NO.	QUANTITY:	UNIT OF MEASURE:	UNIT PRICE	UNIT PRICE EXTENSION (<i>Quantity times Unit Price</i>)
732-01-01080	26	LNFT		

DESCRIPTION:	PLASTIC PAVEMENT STRIPING (SOLID LINE) (4" WIDTH) (THERMOPLASTIC 90 ML)			
REF. NO.	QUANTITY:	UNIT OF MEASURE:	UNIT PRICE	UNIT PRICE EXTENSION (<i>Quantity times Unit Price</i>)
732-02-02000	0.810	MILE		

DESCRIPTION:	PLASTIC PAVEMENT STRIPING (SOLID LINE) (8" WIDTH) (THERMOPLASTIC 90 ML)			
REF. NO.	QUANTITY:	UNIT OF MEASURE:	UNIT PRICE	UNIT PRICE EXTENSION (<i>Quantity times Unit Price</i>)
732-02-02040	0.161	MILE		

DESCRIPTION:	PLASTIC PAVEMENT STRIPING (DOTTED LINE) (8" WIDTH) (2' L)(THERMOPLASTIC 90 ML)			
REF. NO.	QUANTITY:	UNIT OF MEASURE:	UNIT PRICE	UNIT PRICE EXTENSION (<i>Quantity times Unit Price</i>)
732-03-02030	0.042	MILE		

DESCRIPTION:	PLASTIC PAVEMENT LEGENDS AND SYMBOLS (ARROW – LEFT TURN)			
REF. NO.	QUANTITY:	UNIT OF MEASURE:	UNIT PRICE	UNIT PRICE EXTENSION (<i>Quantity times Unit Price</i>)
732-04-01080	2	EACH		

Wording for "DESCRIPTION" is to be provided by the Owner.

All quantities are estimated. The contractor will be paid based upon actual quantities as verified by the Owner

LOUISIANA UNIFORM PUBLIC WORK BID FORM
UNIT PRICE FORM

TO: Ascension Parish Government
 42077 Churchpoint Road
 Gonzales, Louisiana 70737

BID FOR: LA 44 at Parker Road / LA 933 Turn Lane
 MA-22-05

UNIT PRICES: This form shall be used for any and all work required by the Bidding Documents and described as unit prices. Amounts shall be stated in figures and only in figures.

DESCRIPTION:	MAILBOXES			
REF. NO.	QUANTITY:	UNIT OF MEASURE:	UNIT PRICE	UNIT PRICE EXTENSION (<i>Quantity times Unit Price</i>)
735-01-00100	4	EACH		

DESCRIPTION:	MAILBOX SUPPORTS (SINGLE)			
REF. NO.	QUANTITY:	UNIT OF MEASURE:	UNIT PRICE	UNIT PRICE EXTENSION (<i>Quantity times Unit Price</i>)
735-02-00100	4	EACH		

DESCRIPTION:	HYDRO-SEEDING			
REF. NO.	QUANTITY:	UNIT OF MEASURE:	UNIT PRICE	UNIT PRICE EXTENSION (<i>Quantity times Unit Price</i>)
739-01-00100	0.562	ACRE		

DESCRIPTION:	CONSTRUCTION LAYOUT			
REF. NO.	QUANTITY:	UNIT OF MEASURE:	UNIT PRICE	UNIT PRICE EXTENSION (<i>Quantity times Unit Price</i>)
740-01-00100	1.0	LUMP		

DESCRIPTION:	SAW CUTTING ASPHALTIC CONCRETE PAVEMENT			
REF. NO.	QUANTITY:	UNIT OF MEASURE:	UNIT PRICE	UNIT PRICE EXTENSION (<i>Quantity times Unit Price</i>)
NS-500-00340	35541	INFT		

Wording for “DESCRIPTION” is to be provided by the Owner.
All quantities are estimated. The contractor will be paid based upon actual quantities as verified by the Owner

LOUISIANA UNIFORM PUBLIC WORK BID FORM
UNIT PRICE FORM

TO: Ascension Parish Government
42077 Churchpoint Road
Gonzales, Louisiana 70737


BID FOR: LA 44 at Parker Road / LA 933 Turn Lane
MA-22-05

UNIT PRICES: This form shall be used for any and all work required by the Bidding Documents and described as unit prices. Amounts shall be stated in figures and only in figures.


DESCRIPTION:	SWPPP			
REF. NO.	QUANTITY:	UNIT OF MEASURE:	UNIT PRICE	UNIT PRICE EXTENSION (<i>Quantity times Unit Price</i>)
S-001	1.0	LUMP		

Wording for “DESCRIPTION” is to be provided by the Owner.

All quantities are estimated. The contractor will be paid based upon actual quantities as verified by the Owner

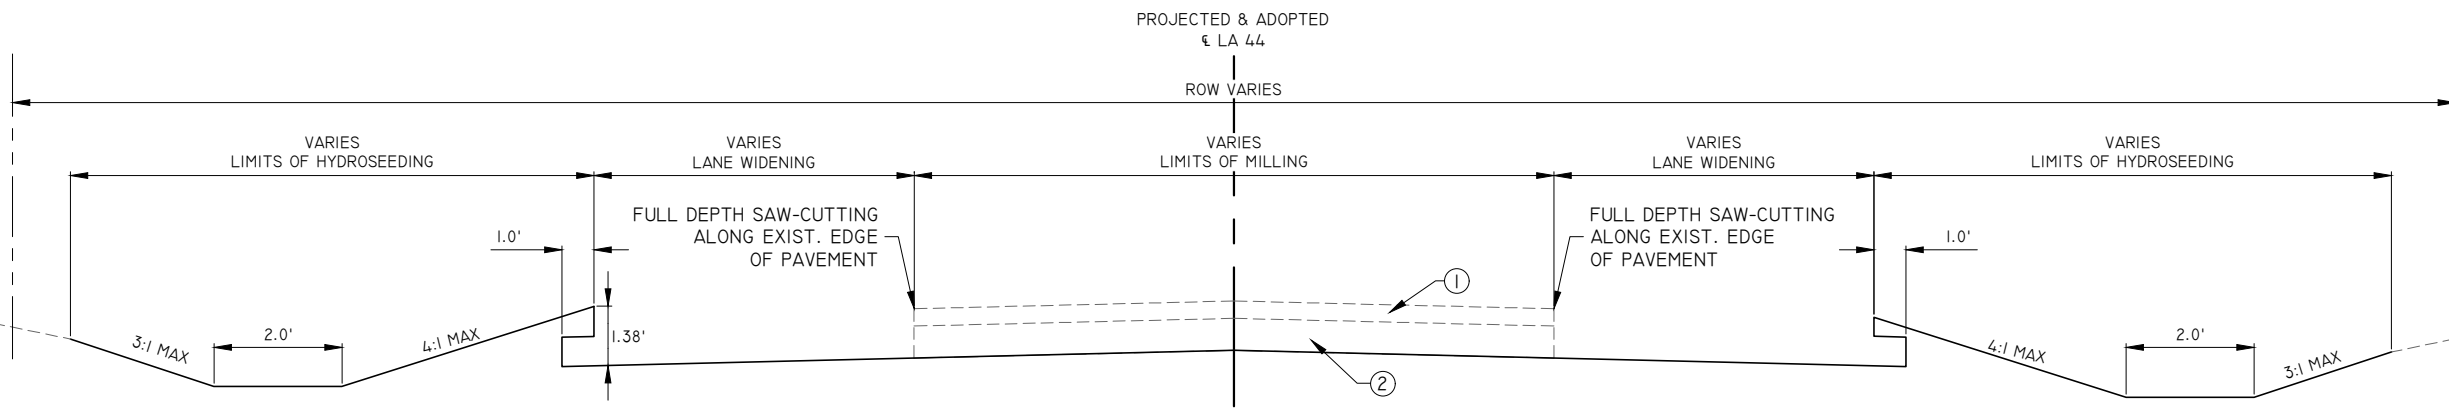

TYPICAL GRADING SECTION
N.T.S.
APPLIES STA: 105+09.39 TO 115+80.37

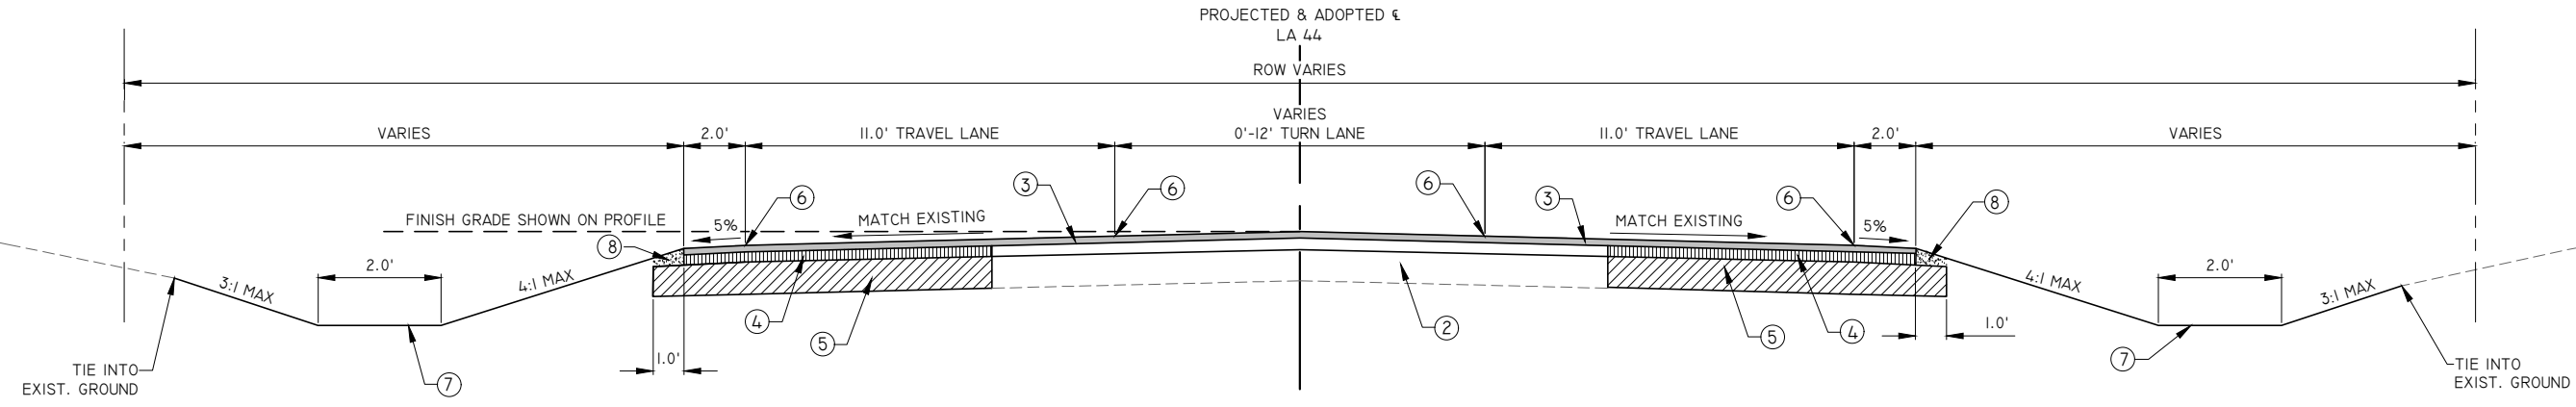



PROPOSED TYPICAL SECTION
N.T.S.
APPLIES STA: 105+09.39 TO 115+80.37

- ① REQ'D MILLING OF ASPHALT PAVEMENT (2" AVERAGE THICKNESS)
- ② EXISTING BASE TO REMAIN
- ③ 2" ASPHALT CONCRETE (WEARING COURSE), LEVEL I
- ④ 4" ASPHALT CONCRETE (BINDER COURSE), LEVEL I
- ⑤ 12" CLASS II BASE COURSE (SOIL CEMENT) (10% BY VOLUME), LEVEL I
- ⑥ REQ'D PAVEMENT MARKERS AND STRIPING
- ⑦ PROPOSED DITCH
- ⑧ EMBANKMENT MATERIAL

S:\THIBODEAUX\07/19/24 10:38 AM E:\08391\0009\ENG\80-DRAWINGS\TEMP TURN LANE DESIGN\3 - TYPICAL SECTIONS.DWG - 3

SUMMARY OF ESTIMATED QUANTITIES			
ITEM	DESCRIPTION	UNIT	QUANTITY
201-01-00100	CLEARING AND GRUBBING	ACRE	0.83
202-01-00100	REMOVAL OF STRUCTURES AND OBSTRUCTIONS	LUMP SUM	1.0
202-02-00020	REMOVAL OF DRIVEWAYS	SQ. YD.	149
202-03-38000	RELOCATION OF SIGN	EACH	10
202-03-38020	RELOCATION OF SIGN POLE	EACH	8
203-01-00100	GENERAL EXCAVATION	CU. YD.	307
203-03-00100	EMBANKMENT	CU. YD.	909
203-08-00100	GEOTEXTILE FABRIC	SQ. YD.	16
204-02-00100	TEMPORARY HAY BALES	EACH	60
204-05-00100	TEMPORARY SEDIMENT CHECK DAMS (HAY)	EACH	15
204-06-00100	TEMPORARY SILT FENCING	LN. FT.	1897
302-01-00300	CLASS II BASE COURSE (CRUSHED STONE)	CU. YD.	8
302-02-12020	CLASS II BASE COURSE (12" THICK) (SOIL CEMENT) (10% BY VOLUME)	SQ. YD.	1093.2
401-01-00100	AGGREGATE SURFACE COURSE (NET SECTION)	CU. YD.	24.7
502-01-00100	ASPHALT CONCRETE	TONS	882.4
509-01-00100	MILLING ASPHALT PAVEMENT	SQ. YD.	2974
701-03-01021	STORM DRAIN PIPE (18" RCP)	LN. FT.	34
701-04-01040	STORM DRAIN PIPE ARCH (24" RCPA)	LN. FT.	78
713-01-00100	TEMPORARY SIGNS AND BARRICADES	LUMP SUM	1.0
713-02-00100	TEMPORARY PAVEMENT MARKINGS (4" WIDTH)	LN. FT.	3900
713-06-00100	TEMPORARY REFLECTORIZED RAISED PAVEMENT MARKERS	EACH	49
727-01-00100	MOBILIZATION	LUMP SUM	1.0
731-02-00100	REFLECTORIZED RAISED PAVEMENT MARKERS (YELLOW/YELLOW)	EACH	140
731-02-00100	REFLECTORIZED RAISED PAVEMENT MARKERS (WHITE/RED)	EACH	50
732-01-01080	PLASTIC PAVEMENT STRIPING (SOLID LINE) (24" WIDTH) (THERMOPLASTIC 90 MIL)	LNFT	26
732-02-02000	PLASTIC PAVEMENT STRIPING (SOLID LINE) (4" WIDTH) (THERMOPLASTIC 90 MIL)	MILE	0.810
732-02-02040	PLASTIC PAVEMENT STRIPING (SOLID LINE) (8" WIDTH) (THERMOPLASTIC 90 MIL)	MILE	0.161
732-03-02030	PLASTIC PAVEMENT STRIPING (DOTTED LINE) (8" WIDTH) (2' L) (THERMOPLASTIC 90 MIL)	MILE	0.042
732-04-01080	PLASTIC PAVEMENT LEGENDS & SYMBOLS (ARROW - LEFT TURN)	EACH	2
735-01-00100	MAILBOXES	EACH	4
735-02-00100	MAILBOX SUPPORTS (SINGLE)	EACH	4
739-01-00100	HYDRO-SEEDING	ACRE	0.562
740-01-00100	CONSTRUCTION LAYOUT	LUMP SUM	1.0
NS-500-00340	SAW CUTTING ASPHALTIC CONCRETE PAVEMENT	IN. FT.	35541
S-001	SWPPP	LUMP SUM	1.0

 McKim-Creed Engineers, Architects, Planners (225) 444-5523 www.mckimcreed.com 1022 S. Purplea Ave. Gonzales, LA 70707-0298		SUMMARY OF ESTIMATED QUANTITIES LA HWY 44 AT PARKER RD TEMPORARY TURN LANE		 PARISH OF ASCENSION LA 70707		7/16/2024 7/19/2024		ADENDUM NO. 1 ADENDUM NO. 2	DESIGNED CHECKED	SUT DJM	DETAILED CHECKED	SUT DJM	DATE SHEET	JUNE 2024 ESTIMATED QUANTITIES	STATE PROJECT	ASCENSION PARISH	SHEET NUMBER 5
--	--	---	--	--	--	------------------------	--	--------------------------------	---------------------	------------	---------------------	------------	---------------	-----------------------------------	------------------	------------------	-------------------