



**PARISH OF ASCENSION
OFFICE OF PLANNING AND DEVELOPMENT
PLANNING DEPARTMENT**

Joint Planning and Zoning Meeting

February 10, 2016

6:00 PM

Courthouse Annex - 828 Irma Blvd

Council Meeting Room 2nd Floor

(Following the Planning Commission Meeting)

AGENDA

- 1. Call To Order**
- 2. Roll Call of Members**
- 3. Introduction of Staff**
- 4. Chairman's Comments**
- 5. Public Hearing to Recommend Approval or Denial to the Parish Council to Consider the following:**
 - (A) **Silver Oaks PUD - Revision to Development Agreement**
Quality Engineering & Surveying, LLC
(Council District 9)
- 6. Public Hearing to Approve or Deny the following:**
- 7. Adjourn**

PARISH OF ASCENSION
OFFICE OF PLANNING AND DEVELOPMENT
PLANNING DEPARTMENT



Kenny Matassa
Parish President

UNITED STATE OF AMERICA
STATE OF LOUISIANA
PARISH OF ASCENSION

DEVELOPMENT AGREEMENT DA15-01
FOR SILVER OAKS PUD ORDINANCE NO. ZM14-15

Ver. 4.8.15

BE IT KNOWN, that on the dates herein as executed by both parties, an agreement was made between the Parish of Ascension, hereafter identified as “Parish”, and Ascension Properties, Inc., hereafter identified as “Owner”, have come to an agreement to allow construction of a Planned Unit Development, with special stipulations that shall run with the land and be of a personal obligation to each party.

WHEREAS: Ascension Parish is a local governmental subdivision as defined by Article VI, Section 44 of the Louisiana Constitution of 1974, and

WHEREAS: The Parish of Ascension is the governing and responsible body over the zoning and regulations within this jurisdiction, and

WHEREAS: The Development Agreement is prepared consistent with authority of LA. Revised Statutes 33:4780.21 subpart and Appendix VI, Section 17-6010(B) of the Ascension Parish LDC, and

WHEREAS: Ascension Properties, Inc., the owner of the Silver Oaks PUD development property, has submitted and received an approval with conditions on the concept plan identified as Silver Oaks PUD by the Parish Council with conditions on January 22, 2015 (Ord. #ZM14-15), and

WHEREAS: The Silver Oaks PUD was processed and approved consistent with Appendix VI of the Ascension Parish Unified Land Development Code.

PARISH OF ASCENSION
OFFICE OF PLANNING AND DEVELOPMENT
PLANNING DEPARTMENT



Kenny Matassa
Parish President

WHEREAS: The final development plan was reviewed and approved by the Planning Commission on February 11, 2015 and

WHEREAS: This final development agreement was reviewed and approved by the Parish Council on _____ and

WHEREAS: The "Parish" and "Owner" come to an agreement to permit and regulate a large scale development identified as Silver Oaks PUD and said agreements, conditions, obligations, and otherwise terms are outlined below.

NOW THEREFORE, the following considerations, terms, conditions, and obligations are agreed to, understood, and accepted by the "Owner":

A. Silver Oaks Subdivision

- a. Access shall be granted from Germany Road and the owner shall construct an east bound right turn lane on Germany Road at Silver Oaks Drive requires 155 feet of deceleration length in addition to a 165 feet taper length that will be constructed in the first phase.
- b. Owner shall construct 4' wide sidewalks on all common areas with construction of subdivision improvements.
 - i. The sidewalks shall be placed 0.5' from the right-of-way line but not within the 12 feet utility servitude.
 - ii. The sidewalks shall be the property of the Home Owners Association and the Home Owners Association documents shall reflect the necessary maintenance and liability language.
 - iii. The sidewalks shall be constructed meeting the ADA standards.
 - iv. The sidewalks shall be constructed using 3,500 psi concrete, 4 inches thick.

PARISH OF ASCENSION
OFFICE OF PLANNING AND DEVELOPMENT
PLANNING DEPARTMENT



Kenny Matassa
Parish President

- v. The sidewalks shall have expansion joints every 48 feet with control joints every 6 feet.
- c. Homebuilders shall construct 4' wide sidewalks with each home prior to C.O. from side property line to property line adjacent to the front boundary within the appropriate sidewalk easement.
 - i. The sidewalks shall be placed 0.5' from the right-of-way line but not within the 12 feet utility servitude.
 - ii. Home Owners Association documents shall include the necessary language to require that each lot construct sidewalks with the completion of each lot.
 - iii. The sidewalks shall be the property of the Home Owners Association and the Home Owners Association documents shall reflect the necessary maintenance and liability language.
 - iv. The sidewalks shall be constructed meeting the ADA standards.
 - v. The sidewalks shall be constructed using 3,500 psi concrete, 4 inches thick.
 - vi. The sidewalks shall have expansion joints every 48 feet with control joints every 6 feet.
- d. Common areas will be provided within the subdivision for residents to gather and play.
- e. Owner shall provide the following amenities in phase 1. All amenities are indicated on sheet 1 of the Final Development Plan. – This document is included in the development agreement and in Appendix A.
 - i. Swimming pool of at least a size of 600 square feet.
 - ii. Pool side deck of at least a size of 1,000 square feet.
 - iii. A shade pavilion with restroom.

PARISH OF ASCENSION
OFFICE OF PLANNING AND DEVELOPMENT
PLANNING DEPARTMENT



Kenny Matassa
Parish President

- f. Owner shall be responsible for maintenance of the “common” areas until such time a Home Owners Association is created and legally takes over that responsibility.
- g. Entry columns for the subdivision entrance will be constructed in phase 1. Conceptual design of the columns can be found on sheet 3 of the Final Development Plan – This document is included in the development agreement and in appendix A.
- h. One class “A” tree is to be provided per lot. Trees must be planted prior to C.O. being issued for each lot. Landscape plan is to be found on sheet 2 of the Final Development Plan – This document is included in the development agreement and in appendix A.
- i. Landscaping shall be installed consistent with the approved Landscaping Plan included in the Final Development Plan package and maintained throughout the entire project construction.
- j. Park/common area landscaping shall be completed by the Owner when water becomes available for irrigation within the associated filing but before the issuance of half of the certificates of Occupancy for that filing.

B. Silver Oaks Apartments

- a. Owner shall obtain and permit access from Louisiana Department of Transportation and Development on Airline Highway (US 61) and construct a northbound right turn lane on Airline Highway (US 61) with a 365 feet of deceleration length in addition to a 165 feet taper length in phase 2.
- b. Vehicular and pedestrian access shall be granted and constructed from the proposed Silver Oaks Drive in phase 2
- c. Owner shall permit with Louisiana Department of Transportation and Development and construct an exclusive right turn lane for the

PARISH OF ASCENSION
OFFICE OF PLANNING AND DEVELOPMENT
PLANNING DEPARTMENT



Kenny Matassa
Parish President

- westbound approach on Germany Road at Airline Highway (US 61) before the Certificate of Occupancy (C.O.) is issued on the 10th building.
- d. Owner shall provide the following amenities in phase 2. All amenities are located near the clubhouse as indicated on sheet 1 of the Final Development Plan and in detail on sheet 3 – This document is included in the development agreement and in appendix A.
- i. Swimming pool of at least a size of 1,000 square feet.
 - ii. Pool side deck of at least a size of 2,000 square feet.
 - iii. Playground area with play equipment for 2-12 years of age.
 - iv. A shade pavilion (16' x 20' in size)
- e. Sidewalks will be provided for pedestrian access throughout the site connecting the apartments to the surrounding parking, pond, playground, and pool area. The construction of these sidewalks are to take place at the time of the phase indicated on the Final Development Plan. Sidewalks are to be constructed as noted in section A. No pedestrian connection will be made between the subdivision and apartments.
- f. Perimeter fencing is to be constructed adjacent to the residents along the south side of the property in phase 2 and adjacent to the residents in phase 3 as indicated in the Final Development Plan sheet 2.
- g. Entry signs for the apartment complex are to be constructed in phase 2 and 3. Conceptual design of the signs are to be found on sheet 3 in the Final Development Plan – This document is included in the development agreement and in appendix A.
- h. A proposed clubhouse with a maintenance room is to be constructed in phase 2 at the front main entrance of the apartment complex as seen in

PARISH OF ASCENSION
OFFICE OF PLANNING AND DEVELOPMENT
PLANNING DEPARTMENT



Kenny Matassa
Parish President

the FDP on sheet 1 and 6 – This document is included in the development agreement and in appendix A.

- i. Mail kiosk is to be constructed in phase 2 at the front entrance of the apartment complex as seen in the FDP on sheet 1 and 6 – This document is included in the development agreement and in appendix A.
- j. Gate entry will be constructed in each phase 2 and 3 at each of the entrances as seen on the FDP on sheet 1 and 6 – This document is included in the development agreement and in appendix A.
- k. Craftsman style architecture with large roof over hangs, gable roofs and decorative wood bracket supports. Materials include brick, cementitious board lap siding (hardipanel), cementitious board shake siding (hardipanel) on gable ends, double 6/1 lite vinyl single hung windows and Architectural grade shingles.

- C. Owner shall ensure that each phase or filing adheres to the approved Drainage Impact Study.
- D. Owner to provide sewer collection and treatment for both the subdivision and apartment complex.

AND FURTHER, The following considerations, terms, conditions, and obligations are agreed to, understood, and accepted by the "Parish":

- A. Variances have been granted from the current Unified Land Development Code as follows:
 - a. Section 17-2045(A) The maximum number of dwelling units for an apartment building is 48 units per development.
 - b. Table (B): Maximum building height of 35'.

PARISH OF ASCENSION
OFFICE OF PLANNING AND DEVELOPMENT
PLANNING DEPARTMENT



Kenny Matassa
Parish President

- B. Parish grants PUD zoning approval contingent with the densities, setbacks, heights, land uses, etc. as outlined in the approved Master Plan, Ordinance ZM14-15.

SEVERABILITY: In the event that any portion of this agreement is ever held invalid or unconstitutional for any reason by any court of competent jurisdiction over it, such portion shall be deemed a separate, distinct, and independent provision and shall not affect the validity of the remaining portions of the agreement.

DEFAULT / VIOLATION: Any act of violation or lack of fulfillment to any obligation herein shall be deemed a breach of contract and shall nullify the agreement in entirety until such agreement is brought back into compliance by either party. In the event of a default, violation, or expiration of the agreement, the Owner shall be notified of such violation and given 45 days in which to rectify the situation. If such correction is not obtained or pursued by the owner within the 45 days, the Parish may issue a stop work order on any or all active permit(s) for the Silver Oaks PUD until such conflict is brought into compliance with this agreement. No work or permits shall continue or be granted until the agreement is brought into compliance or the work being sought is brought into compliance with this agreement. This section does not preclude any federal, state, or local law of jurisdictional enforcement of the appropriate and applicable regulations in place.

EFFECTIVE DATE: This agreement comes into full affect the day the latest signature is executed below.

GENERAL PROVISIONS: This agreement shall adhere the following general provisions:

- A. This agreement is and shall constitute a contract under and in accordance the laws of the State of Louisiana.

PARISH OF ASCENSION
OFFICE OF PLANNING AND DEVELOPMENT
PLANNING DEPARTMENT



Kenny Matassa
Parish President

- B. This agreement may not be changed or terminated orally.
- C. This agreement and the rights, interest or obligations of Owner under this agreement may be assigned, sold or delegated by Owner to any party (the "Transferee"), without the prior written consent of the Parish, so long as the Transferee recognizes this Agreement in the Act of Transfer and Assumes the obligations of Owner under this Agreement as to the Property so transferred by Owner to Transferee. Upon the assignment, sale or transfer by Owner according to this Agreement, the Owner will be relieved of the responsibility or obligations arising under this Agreement as to the Property and obligations so assigned, sold or transferred." The "owner" shall provide written notice to the "Parish" of the change of "owner" and the applicable property and obligations so transferred.
- D. Upon fully execution of this agreement, the Owner shall have this agreement recorded in the Clerk of Court within 7 business days from final execution of the agreement.
- E. A certified recorded copy shall be provided to the Parish Planning and Development Department within 7 business days from recording.
- F. Amendments may only be made with both parties agreeing in writing and recording.
- G. No other change in regulation, jurisdiction, or outside 3rd party influence shall affect this agreement, including but not limited to relaxation in policy or ordinances, change in political jurisdiction, etc.
- H. All communication pertaining to this agreement shall be certified mail to the below locations:

Parish President
Parish of Ascension
208 E. Railroad Street
Gonzales, LA. 70737

President or Managing Member
Ascension Properties, Inc.
16326 Blaise Road
Prairieville, LA 70769

PARISH OF ASCENSION
OFFICE OF PLANNING AND DEVELOPMENT
PLANNING DEPARTMENT



Kenny Matassa
Parish President

**Copies to Planning and Development Director and the Planning Commissioners at:
42077 Churchpoint Rd.
Gonzales, LA. 70737**

EXPIRATION: This agreement shall not expire and shall run with the land, the "owner", and "parish". Modifications to this agreement shall require both parties' execution and recordation of agreed action to this agreement. The Parish shall retain the authority to terminate this agreement at such time obligations are met. Official termination shall be filed in the Clerk of Court official records for the parish.

EXHIBITS:

A. Final Development Plan Set

PARISH OF ASCENSION
OFFICE OF PLANNING AND DEVELOPMENT
PLANNING DEPARTMENT



Kenny Matassa
Parish President

IT IS AGREED THAT I HAVE FULLY READ AND UNDERSTAND ALL COVENANTS, RESTRICTIONS, OBLIGATIONS, AND PROVISIONS SET FORTH IN THIS AGREEMENT AND HAVE DULY AND WILLINGLY ACKNOWLEDGED AND EXECUTED THIS AGREEMENT:

Attest: Randy Clouatre,
Parish Council Chair Date: _____

Attest: Matt Pryor,
Planning Commission Chair Date: _____

Attest: Kenny Matassa,
Parish President Date: _____


Attest: Chris Ingram,
Ascension Properties, Inc. Date: _____

PARISH OF ASCENSION
OFFICE OF PLANNING AND DEVELOPMENT
PLANNING DEPARTMENT



Kenny Matassa
Parish President

EXHIBIT A

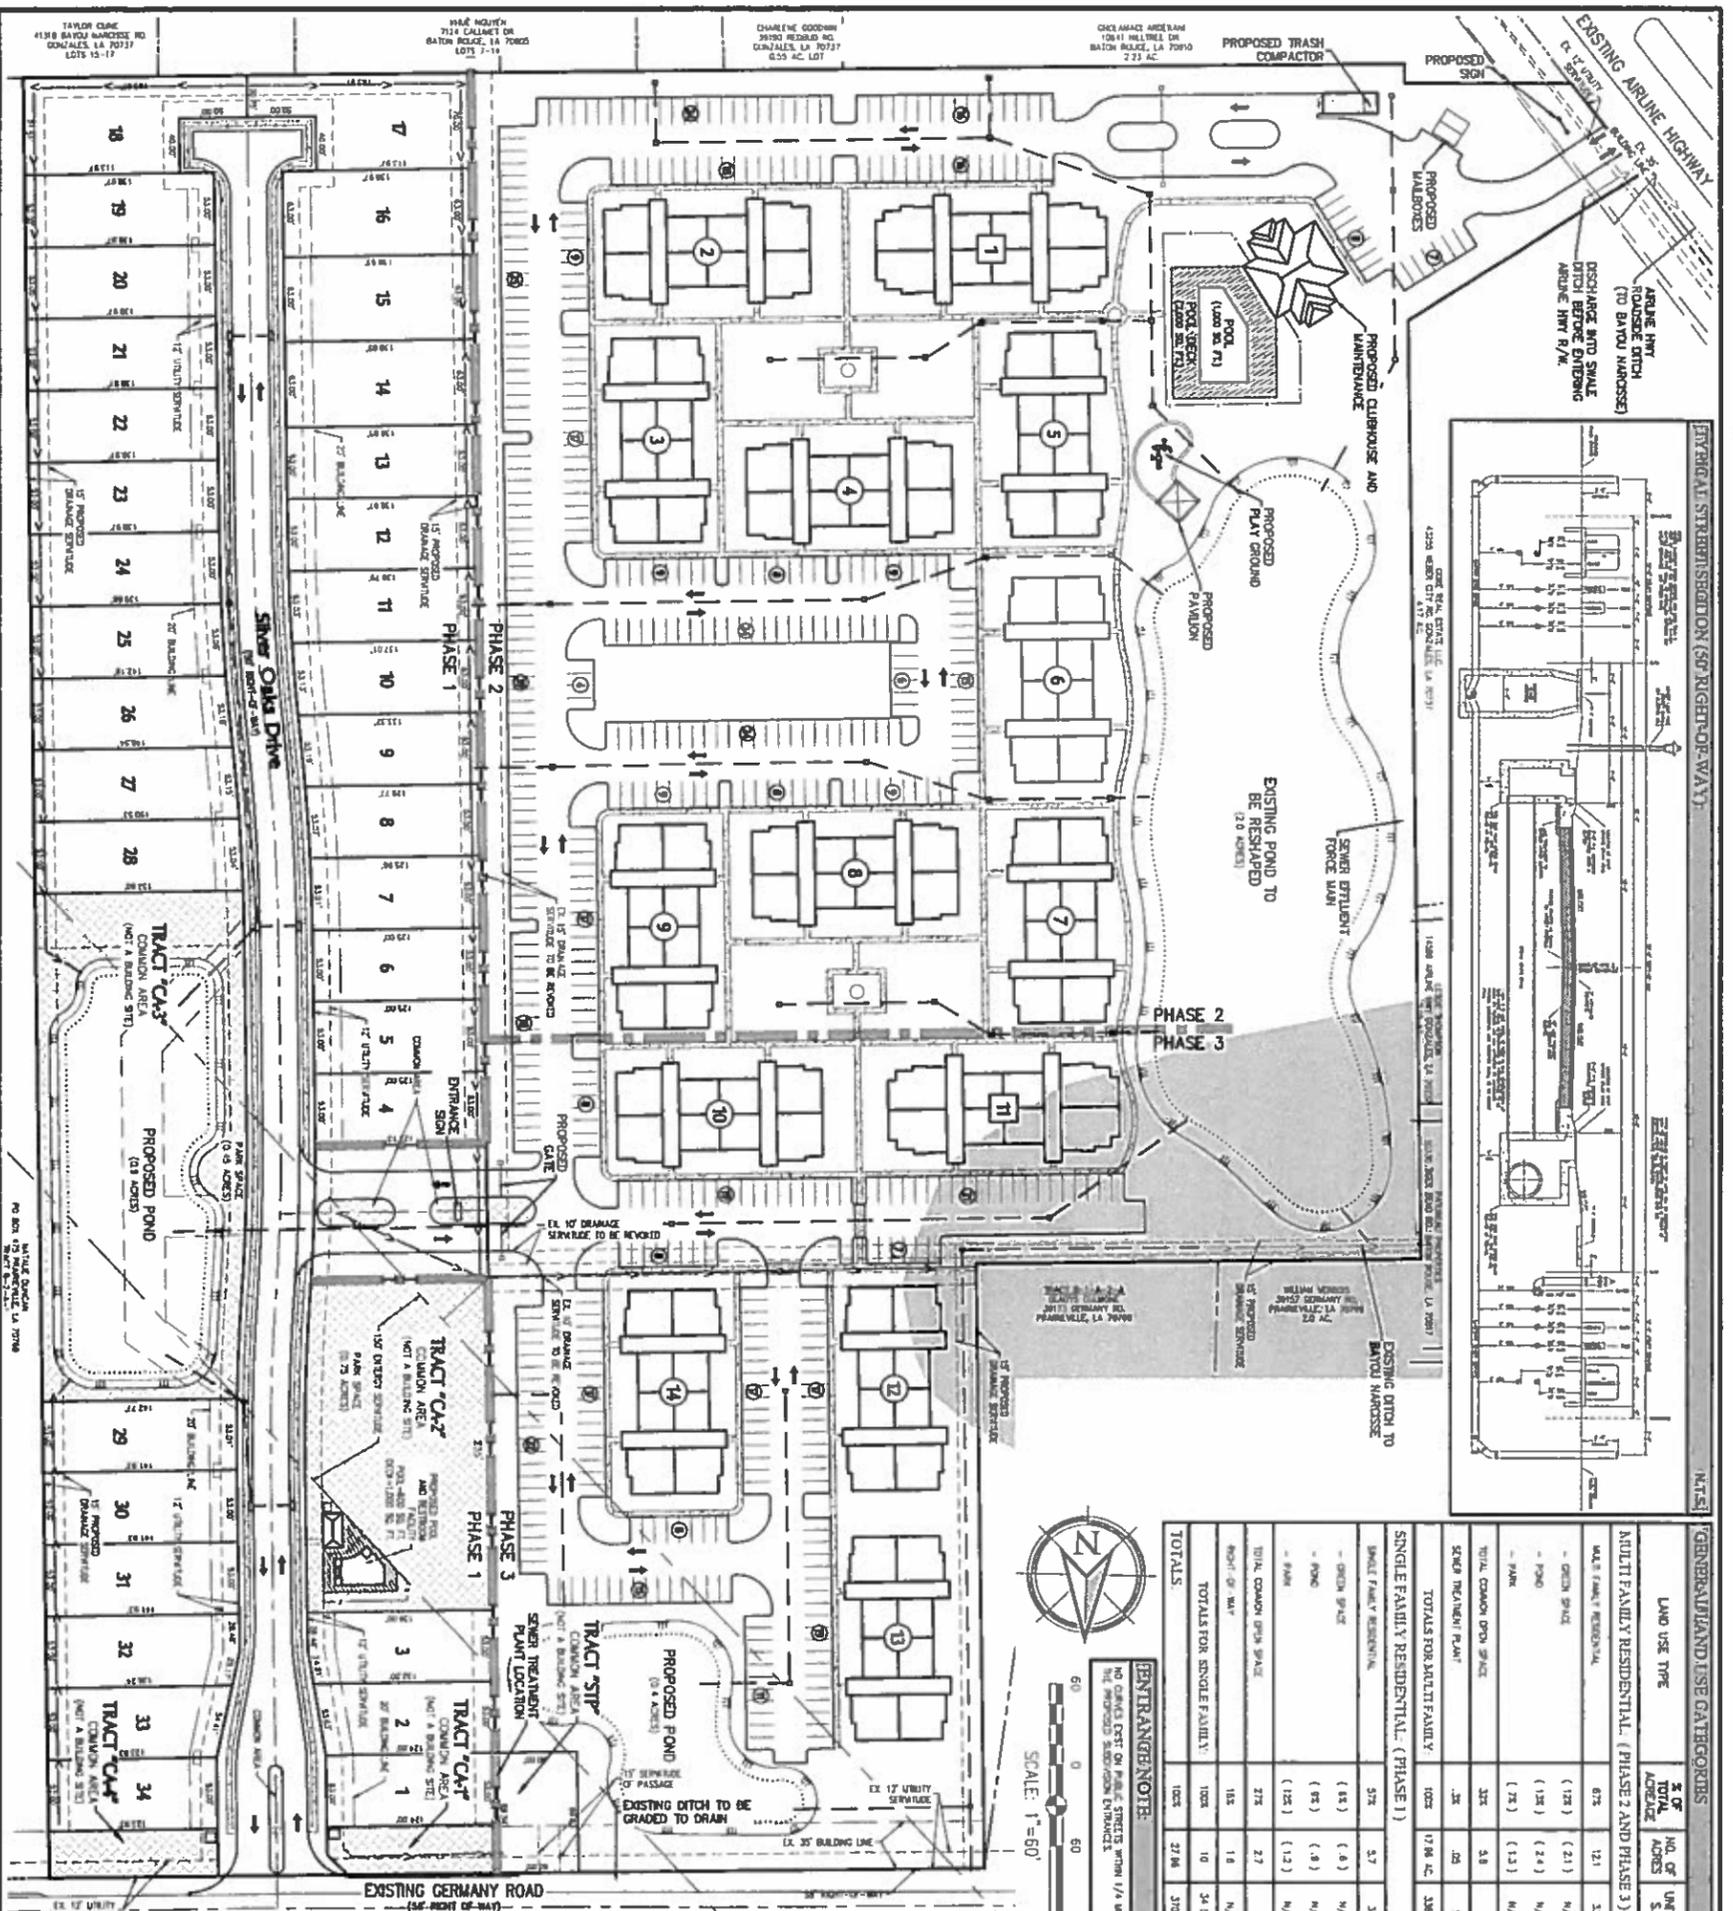

GENERAL/LAND USE CATEGORIES			
LAND USE TYPE	% OF TOTAL ACRES	NO. OF UNITS/SF.	SPECIFIC PROPOSED USE(S)
MULTI-FAMILY RESIDENTIAL (PHASE 2 AND PHASE 3)			















Architectural Studio

JAMES D. DODDS ARCHITECT AIA


LANCE WALLEY ARCHITECT AIA

400 North Semper Street
Baton Rouge, LA 70802
Phone: (225) 715-1777
Fax: (225) 715-1778
www.jddstudio.com






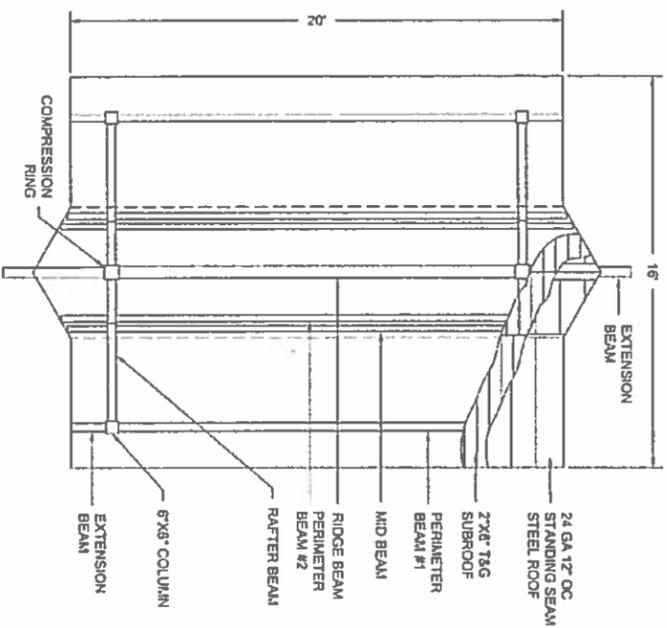


PLAN: 16' x 20' SHADE PAVILION AT PLAYGROUND
(N.T.S.)

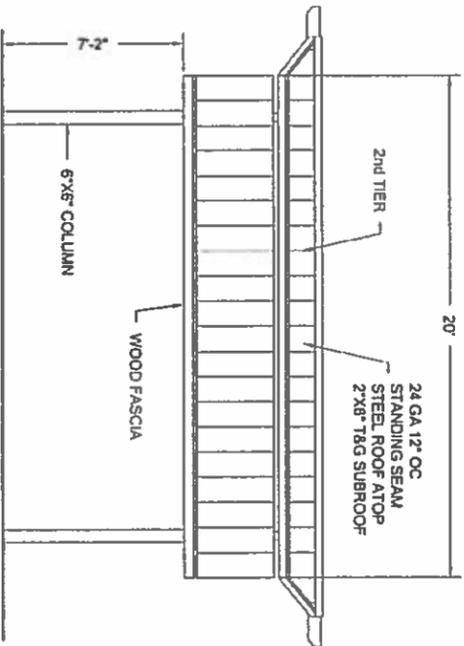

ELEVATION: 16' x 20' SHADE PAVILION AT PLAYGROUND
(N.T.S.)

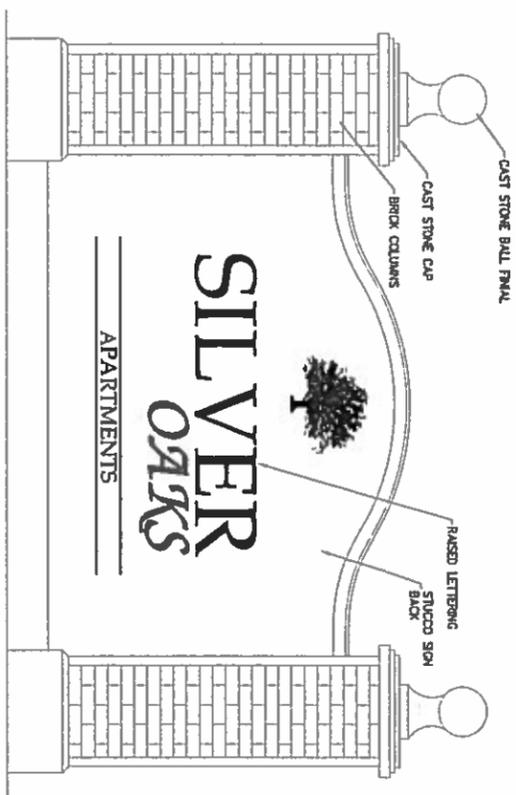


CONCEPTUAL SIGN AT MAIN ENTRANCE (AIRLINE HWY.)
(N.T.S.)

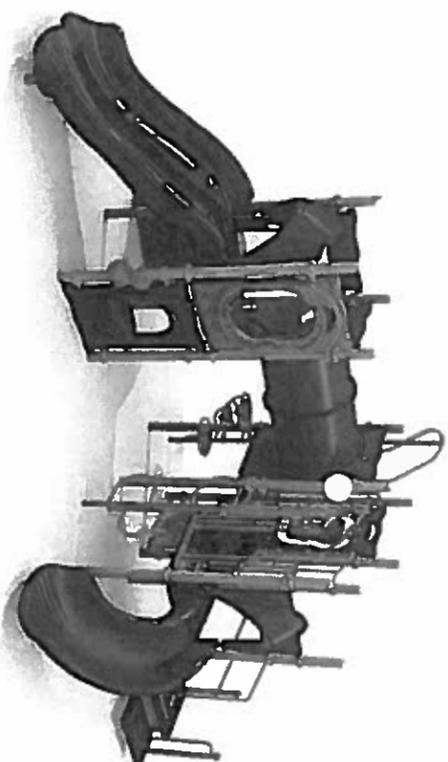

PLAY EQUIPMENT (2-12 YRS)
(N.T.S.)



CONCEPTUAL SIGN AT SECONDARY ENTRANCE (GERMANY RD.)
(N.T.S.)

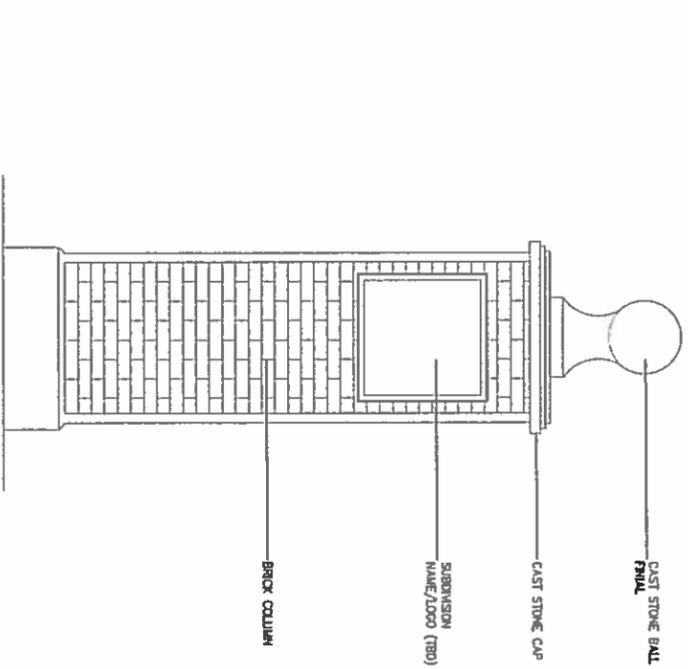

CONCEPTUAL ENTRY COLUMNS AT SUBDIVISION ENTRANCE (GERMANY RD.)
(N.T.S.)


The Architectural Studio
ARCHITECTURE, INTERIOR DESIGN, CONSTRUCTION ADMINISTRATION

JAMES D. DODDS
ARCHITECT A.I.A.

LANCE MALLEY
ARCHITECT A.I.A.


lmalley@architecturalstudio.com

AMENITIES CONCEPT DETAILS SILVER OAKS	
TITLE AMENITIES CONCEPT DETAILS PROJECT SILVER OAKS	LOCATION BEHIND THE E.W. CAROLINA TRACT LOCATED IN SECTION 7, TOWNSHIP 1 EAST RANGE 9 SOUTH, SOUTHEASTERN LAND DISTRICT EAST OF THE LAKESHORE BOULEVARD ASCENSION PARISH, LOUISIANA CLIENT ASCENSION PROPERTIES, INC. 16310 BLAISE RD. PRALINEVILLE LA 70684
DESIGNER QUALITY Engineering & Surveying, LLC 14180 Hwy #17, Prairieville, LA 70779 TEL: 225-336-1400 FAX: 225-336-1197 www.qualityla.com	Project No: 14280 Date: JANUARY 2018 Scale: 3 OF 7 Sheet No: 31

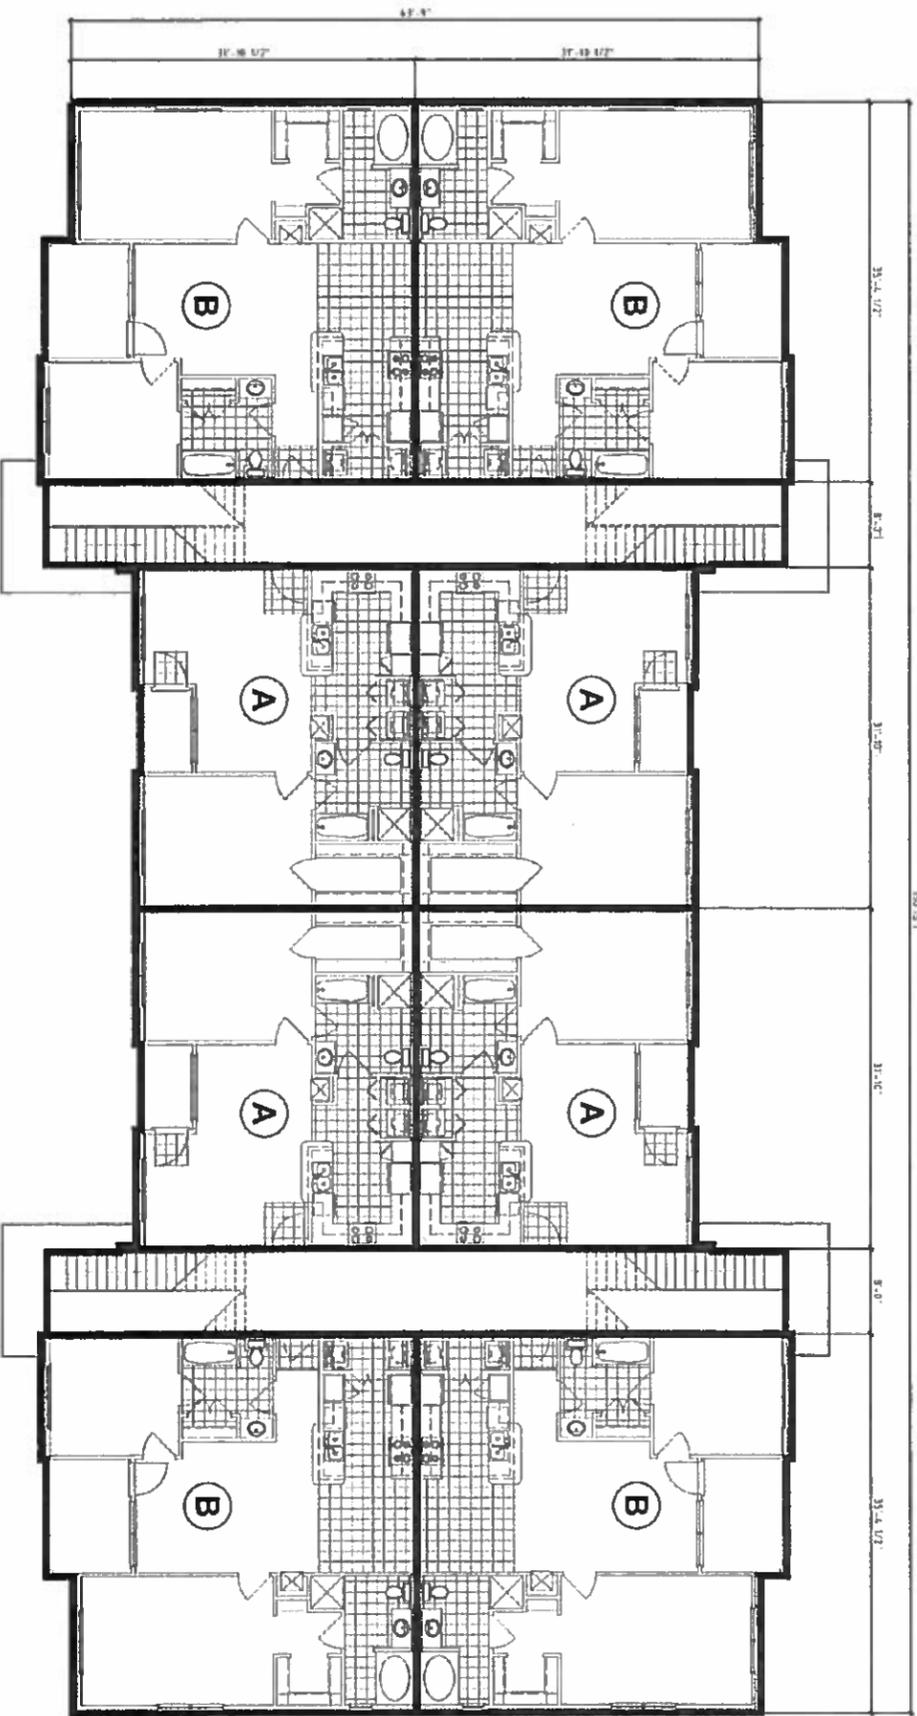

BUILDING TYPE 1
SCALE 1/8"=1'-0"

BUILDING TYPE 1:									
LEVEL	UNIT TYPE	DESCRIPT	NET AREA (SQ FT)	GROSS AREA (SQ FT)	UNIT COUNT	TOTAL NET AREA (SQ FT)	TOTAL GROSS AREA (SQ FT)	TOTAL AREA (SQ FT)	TOTAL AREA (SQ FT)
TOTALS	A	11	726	824	4	2904	3296	4172	9138
	B	22	1162	1368	4	4648	5472	6720	15858
BUILDING TOTALS									
UNIT AREA TOTAL PER FLOOR (sq/ft)									

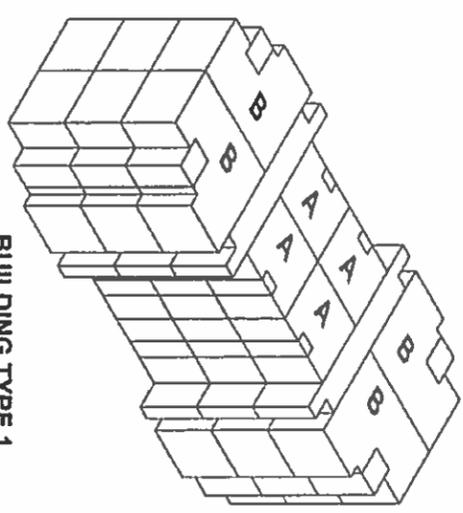

BUILDING TYPE 1

BUILDING ANALYSIS (TOTAL ON SITE)				

NOTE: ALL DRAWINGS LOCATED ON THIS SHEET PROVIDED BY "THE ARCHITECTURAL STUDIO"


The Architectural Studio
JAMES D. DODDS
 ARCHITECT A.I.A.
LANCE MALLEY
 ARCHITECT A.I.A.
 403 North Seventh Street
 Baton Rouge, LA 70802
 Phone: (225) 345-1177
 Fax: (225) 215-1778
 www.thearchitecturalstudio.com

QUALITY
 Engineering & Surveying, LLC
 18100 Hwy 42, Port Vincent, LA 70778
 Phone: (225) 215-1777
 Fax: (225) 215-1778
 www.qualityeng.com

CLIENT:
 ASCENSION PROPERTIES INC.
 1016 BLAISE RD.
 PRUDENVILLE, LA 70969


TITLE: ARCHITECTURAL BUILDING TYPE 1
PROJECT: SILVER OAKS
 DESCRIPTION: BEING THE E.W. CARBONIA TRACT LOCATED IN SECTION 7 TOWNSHIP 1 EAST RANGE 8 SOUTH SOUTHEASTERN LAND DISTRICT EAST OF THE MISSISSIPPI RIVER ASCENSION PARISH, LOUISIANA

Sheet No. 4 OF 7

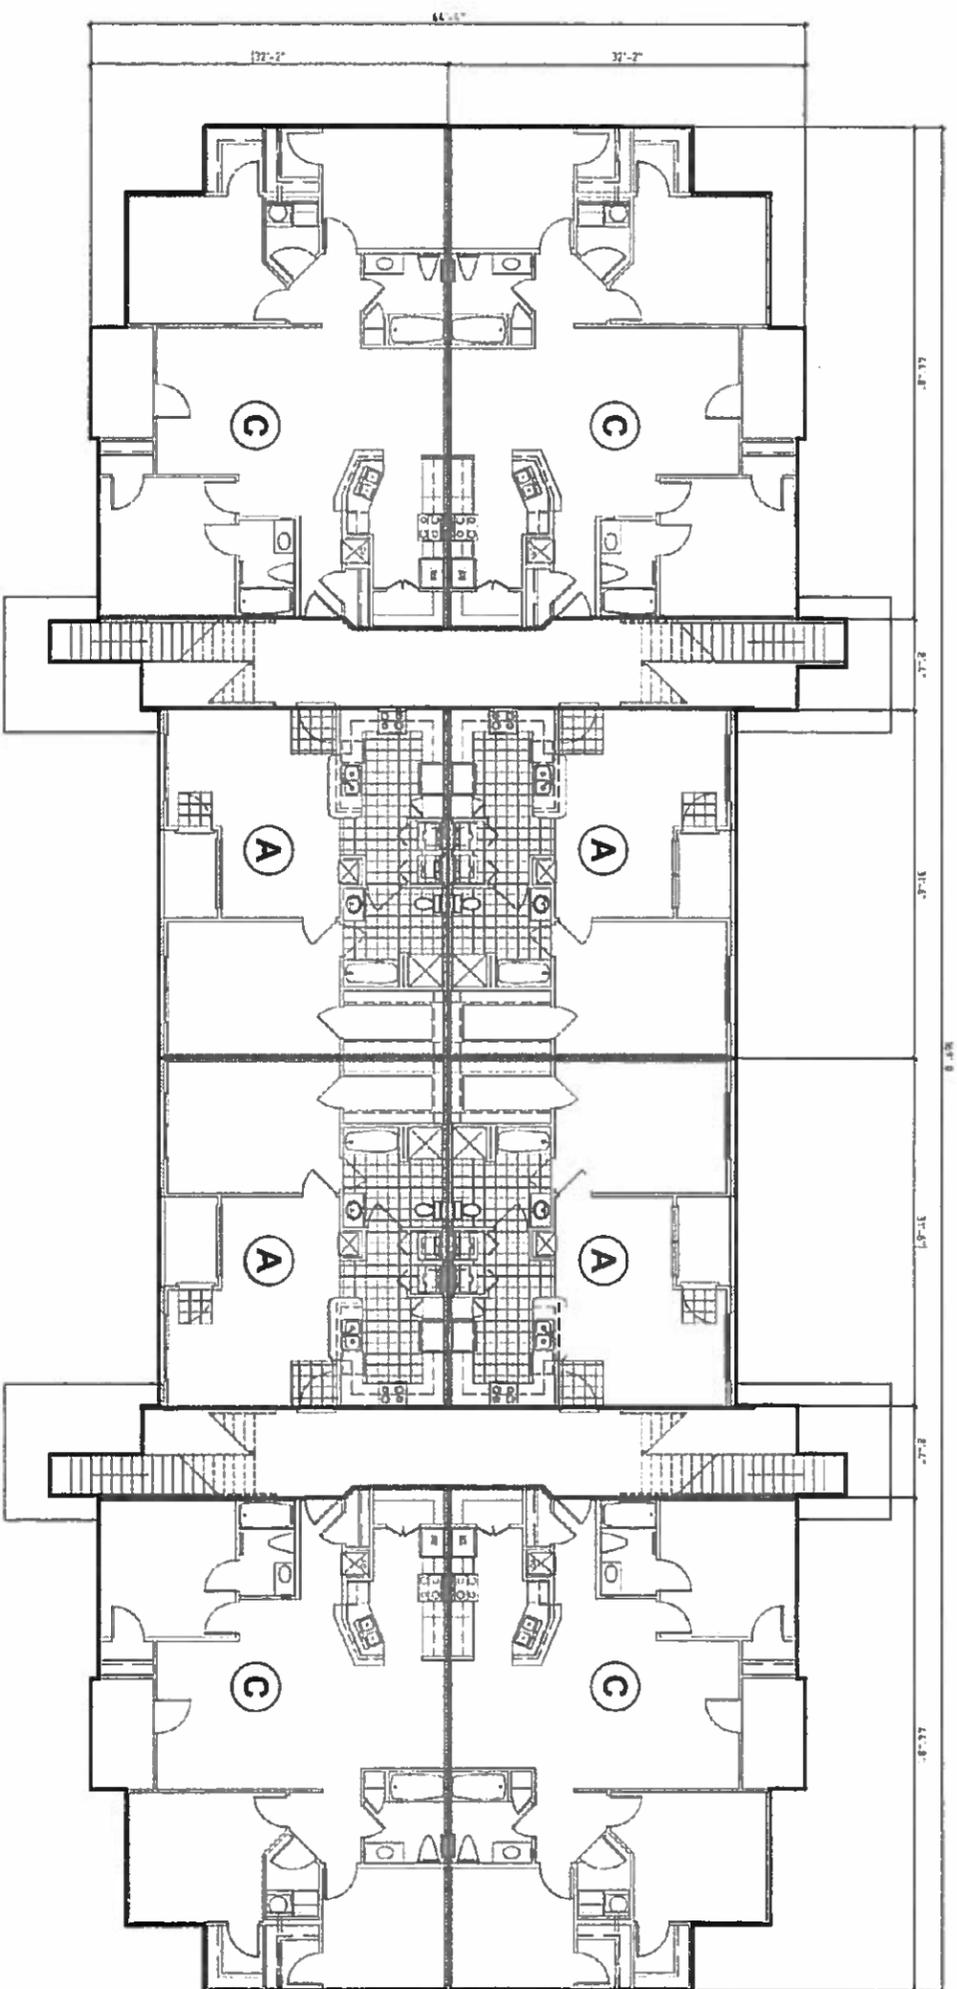

1 BUILDING TYPE 2
SCALE 1/8"=1'-0"

BUILDING TYPE 2: 3 FLOORS									
LEVEL TOTALS	UNIT TYPE	BED/BATH	NET AREA PER UNIT (NAPS)	GROSS AREA PER UNIT (GAPU)	UNIT BLDG	TOTAL NET AREA (NAPS)	TOTAL GROSS AREA (GAPU)	WALKWAYS & STAIRS	TOTAL AREA
	A	1/1	755	824	4	3140	3296		
	C	3/2	1278	1335	4	5112	5340		
UNIT AREA SUBTOTAL PER FLOOR (x4 FLOORS)					8	8252	8636		
BUILDING TOTALS								9728	
UNIT AREA TOTAL					12	9420	9868		
					12	15,336	16,020		
PROJECT SUB-TOTAL:					24	22,856	23,908		22,178
					48	45,712	47,816		58,356

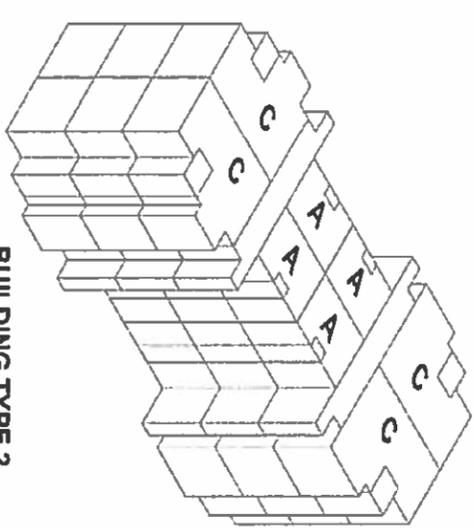

BUILDING TYPE 2

BUILDING ANALYSIS (TOTAL ON SITE)				

NOTE
ALL DRAWINGS LOCATED ON THIS SHEET PROVIDED BY "THE ARCHITECTURAL STUDIO"

The Architectural Studio
ARCHITECTURAL CONSULTANTS

JAMES D. DODDS
ARCHITECT AIA

LANCE MALLEY
ARCHITECT AIA

420 North Seventh Street
Baton Rouge, LA 70802
Phone (225) 215-1777
Fax (225) 215-1778
james@architect.com


QUALITY
Engineering & Surveying, LLC
1830 Hwy 42, West Vassar, LA 70778
TEL: (225) 215-1778 FAX: (225) 215-1778
www.quality.com

CLIENT:
ASCENSION PROPERTIES INC.
1616 BLAISE RD.
FRATREVILLE, LA 70109


PROJECT:
ARCHITECTURAL BUILDING TYPE 2
SILVER OAKS

DESCRIPTION:
BEHIND THE EW. CARRIEUX TRACT
LOCATED IN SECTION 7, TOWNSHIP 1 EAST, RANGE 9 SOUTH,
SOUTHEASTERN LAND DISTRICT EAST OF THE MISSISSIPPI RIVER
ASCENSION PARISH, LOUISIANA


DATE: 11/14/09
SCALE: 1/8"=1'-0"
SHEET: 5 OF 7

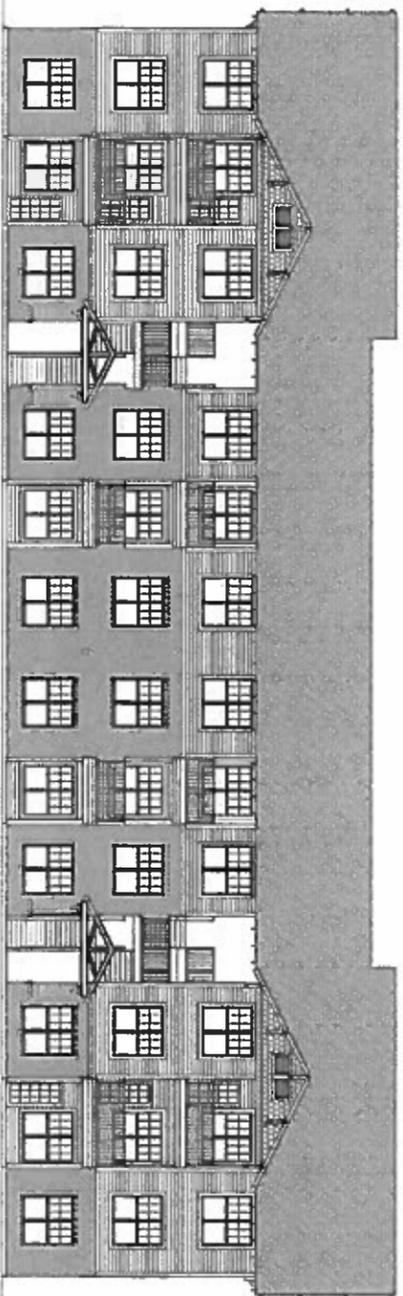


1 TYPICAL BUILDING TYPE 1 - FRONT ELEVATION
SCALE 3/32"=1'-0"

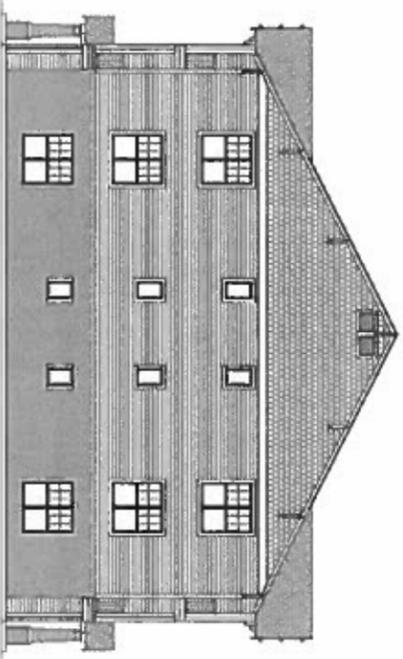

2 TYPICAL BUILDING TYPE 1 - SIDE ELEVATION
SCALE 3/32"=1'-0"

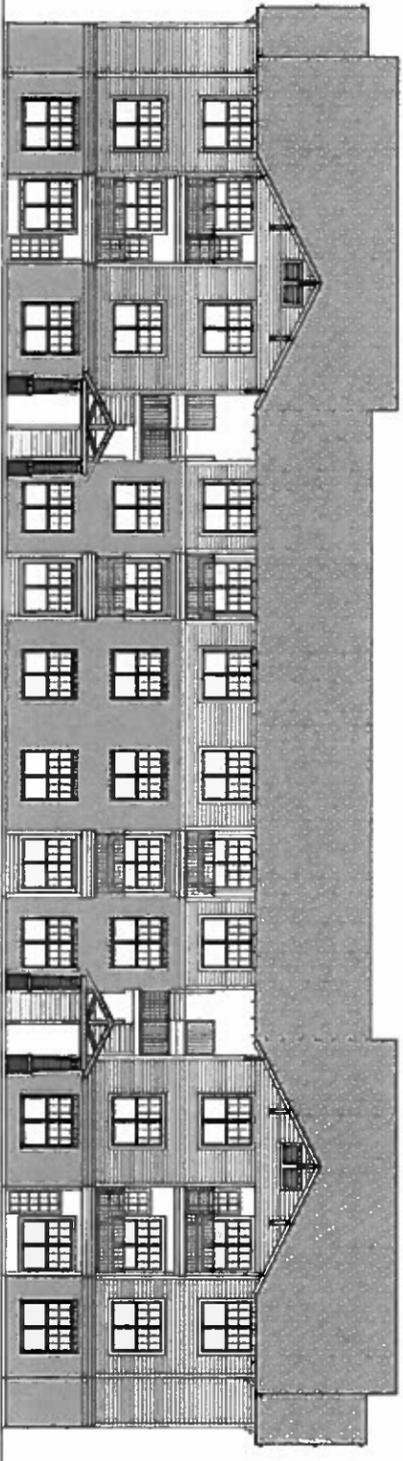

3 TYPICAL BUILDING TYPE 2 - FRONT ELEVATION
SCALE 3/32"=1'-0"

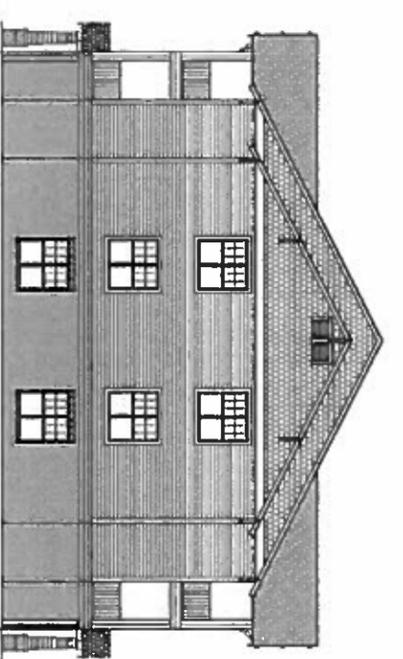

4 TYPICAL BUILDING TYPE 2 - SIDE ELEVATION
SCALE 3/32"=1'-0"

NOTE:
ALL DRAWINGS LOCATED ON THIS SHEET PROVIDED BY "THE ARCHITECTURAL STUDIO"

The Architectural Studio
ARCHITECTS

JAMES D. DODDS
ARCHITECT AIA


LANCE MAILEY
ARCHITECT AIA

428 North Seventh Street

<p>TITLE: ARCHITECTURAL BUILDING ELEVATIONS</p> <p>PROJECT: SILVER OAKS</p>	
<p>DESCRIPTION: BEHIND THE LEW CARRETTA TRACT LOCATED IN SECTION 7 TOWNSHIP 3 EAST RANGE 8 SOUTH SOUTHEASTERN LAND DISTRICT EAST OF THE MISSISSIPPI RIVER, ASCENSION PARISH, LOUISIANA</p>	
CLIENT:	<p>ASCENSION PROPERTIES INC. 16128 BLADE RD. MOOREVILLE, LA 70388</p>
DATE:	<p>14-087</p>
DESIGNED BY:	<p>TAB</p>
CHECKED BY:	<p>ALL</p>
DATE:	<p>JANUARY 2016</p>
SCALE:	<p>6 OF 7</p>


QUALITY ENGINEERING & SURVEYING, LLC
www.qualityeng.com

THIS PLAN IS MADE BY THE ARCHITECT AND IS NOT TO BE USED FOR ANY OTHER PURPOSE WITHOUT THE WRITTEN CONSENT OF THE ARCHITECT.

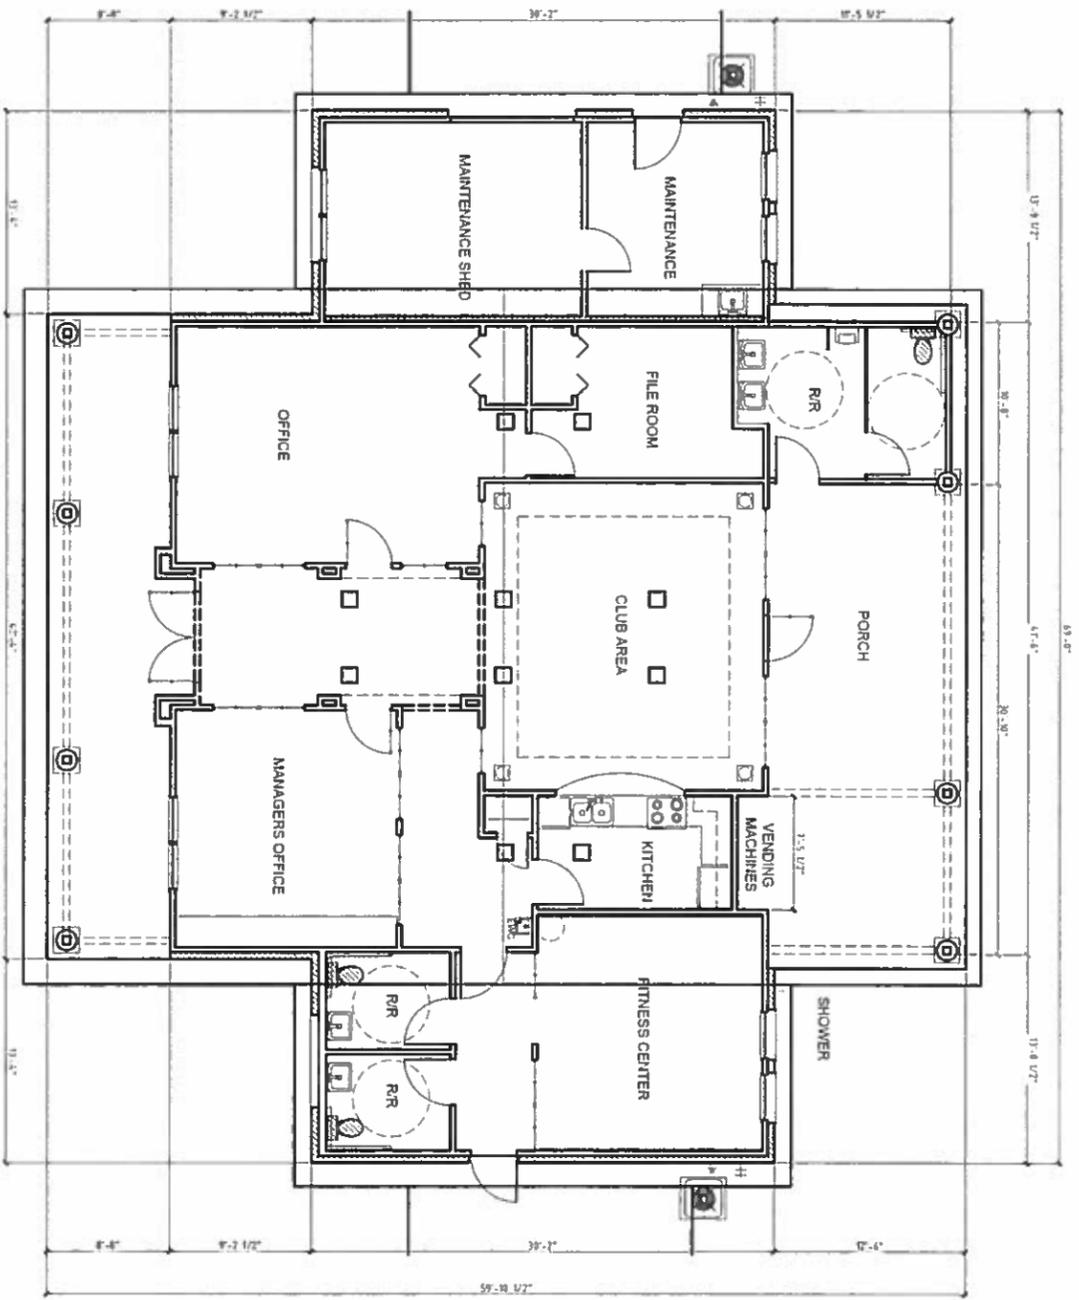


3 CLUBHOUSE - FLOOR PLAN

SCALE: 3/8"=1'-0"
GROSS AREA: 2,495 S.F.

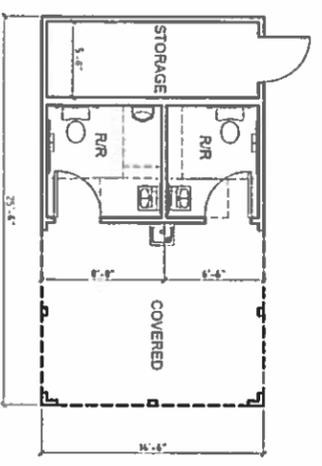


1 POOLHOUSE - PLAN

SCALE: 3/8"=1'-0"

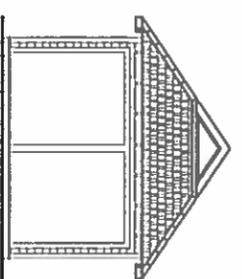


2 POOLHOUSE - ELEVATION

SCALE: 3/8"=1'-0"

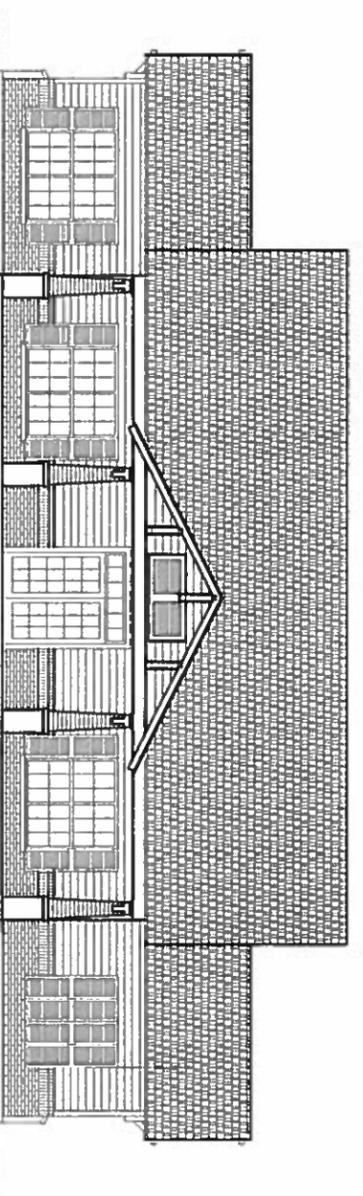


4 CLUBHOUSE - ELEVATION

SCALE: 3/8"=1'-0"

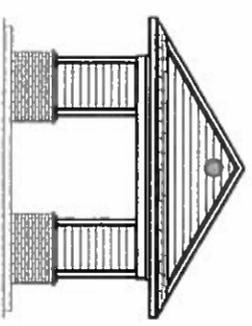


5 MAIL KIOSK - ELEVATIONS

SCALE: 3/8"=1'-0"

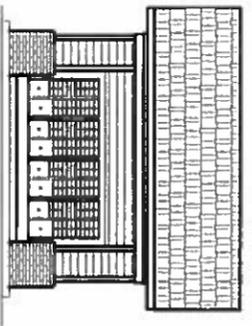


6 MAIL KIOSK - ELEVATIONS

SCALE: 3/8"=1'-0"

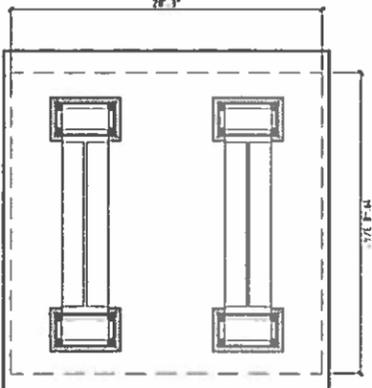

7 MAIL KIOSK - FLOOR PLAN

SCALE: 3/8"=1'-0"

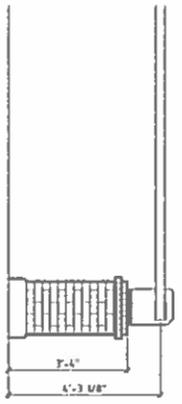

8 ENTRANCE GATE ELEVATION

SCALE: 3/8"=1'-0"

NOTE: ALL DRAWINGS LOCATED ON THIS SHEET PROVIDED BY THE ARCHITECTURAL STUDIO.

The Architectural Studio
 ARCHITECTURAL CONSULTANTS
JAMES D. DODDS
 ARCHITECT A.I.A.
LANCE MALLEY
 ARCHITECT A.I.A.
 400 North Seventh Street
 Baton Rouge, LA 70802
 TEL: (225) 215-1773
 FAX: (225) 215-1773
 jmd@archstudiod.com

QUALITY

ASCENSION PROPERTIES INC.
 1416 BLAKE RD.
 PRAIRIEVILLE, LA 70769

SILVER OAKS

PROJECT: ARCHITECTURAL PLANS & ELEVATIONS

DATE: 14 DEC 2018
 TIME: 1:15:48 PM
 USER: jmd
 PLOT: 7 OF 7